


EXPANSION JOINT

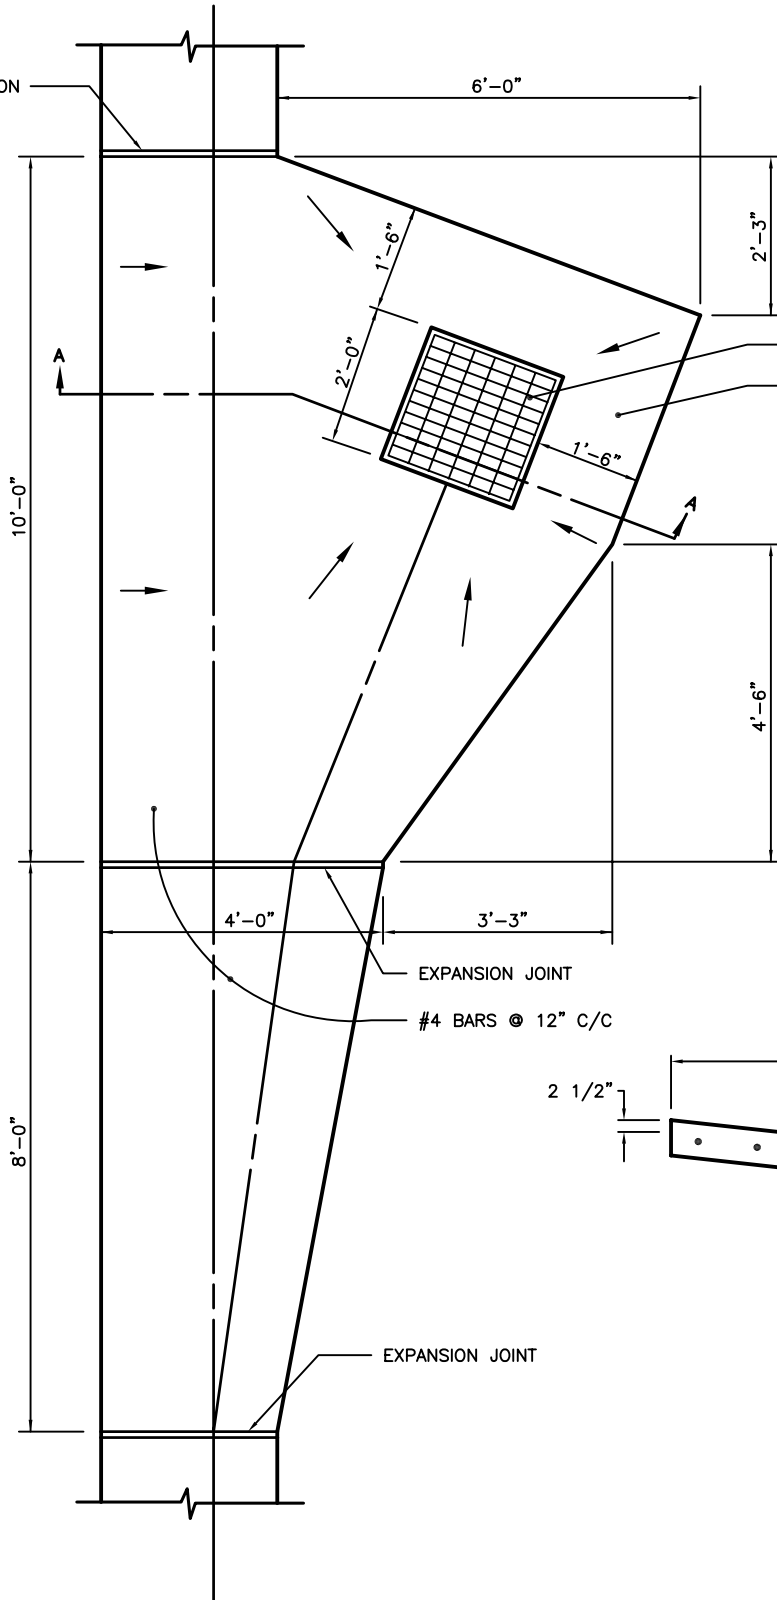


INLET FRAME AND GRATE

REINFORCED CONCRETE APRON
2-#4 BARS, 4'-8" LONG
ON ALL 4 SIDES

NOTES:

USE SPECIAL INLET ON SLOPES OF 6% OR GREATER

CONCRETE APRONS TO BE 6" MIN. THICK

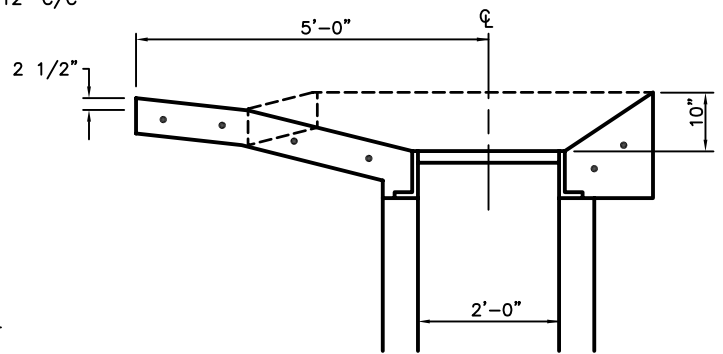

SPECIAL GUTTER INLET

SNIEDZE ASSOCIATES, CONSULTING ENGINEERS
CANANDAIGUA, NEW YORK

SCALE: 3/8" = 1'-0"

MAY 2007

RS-6